



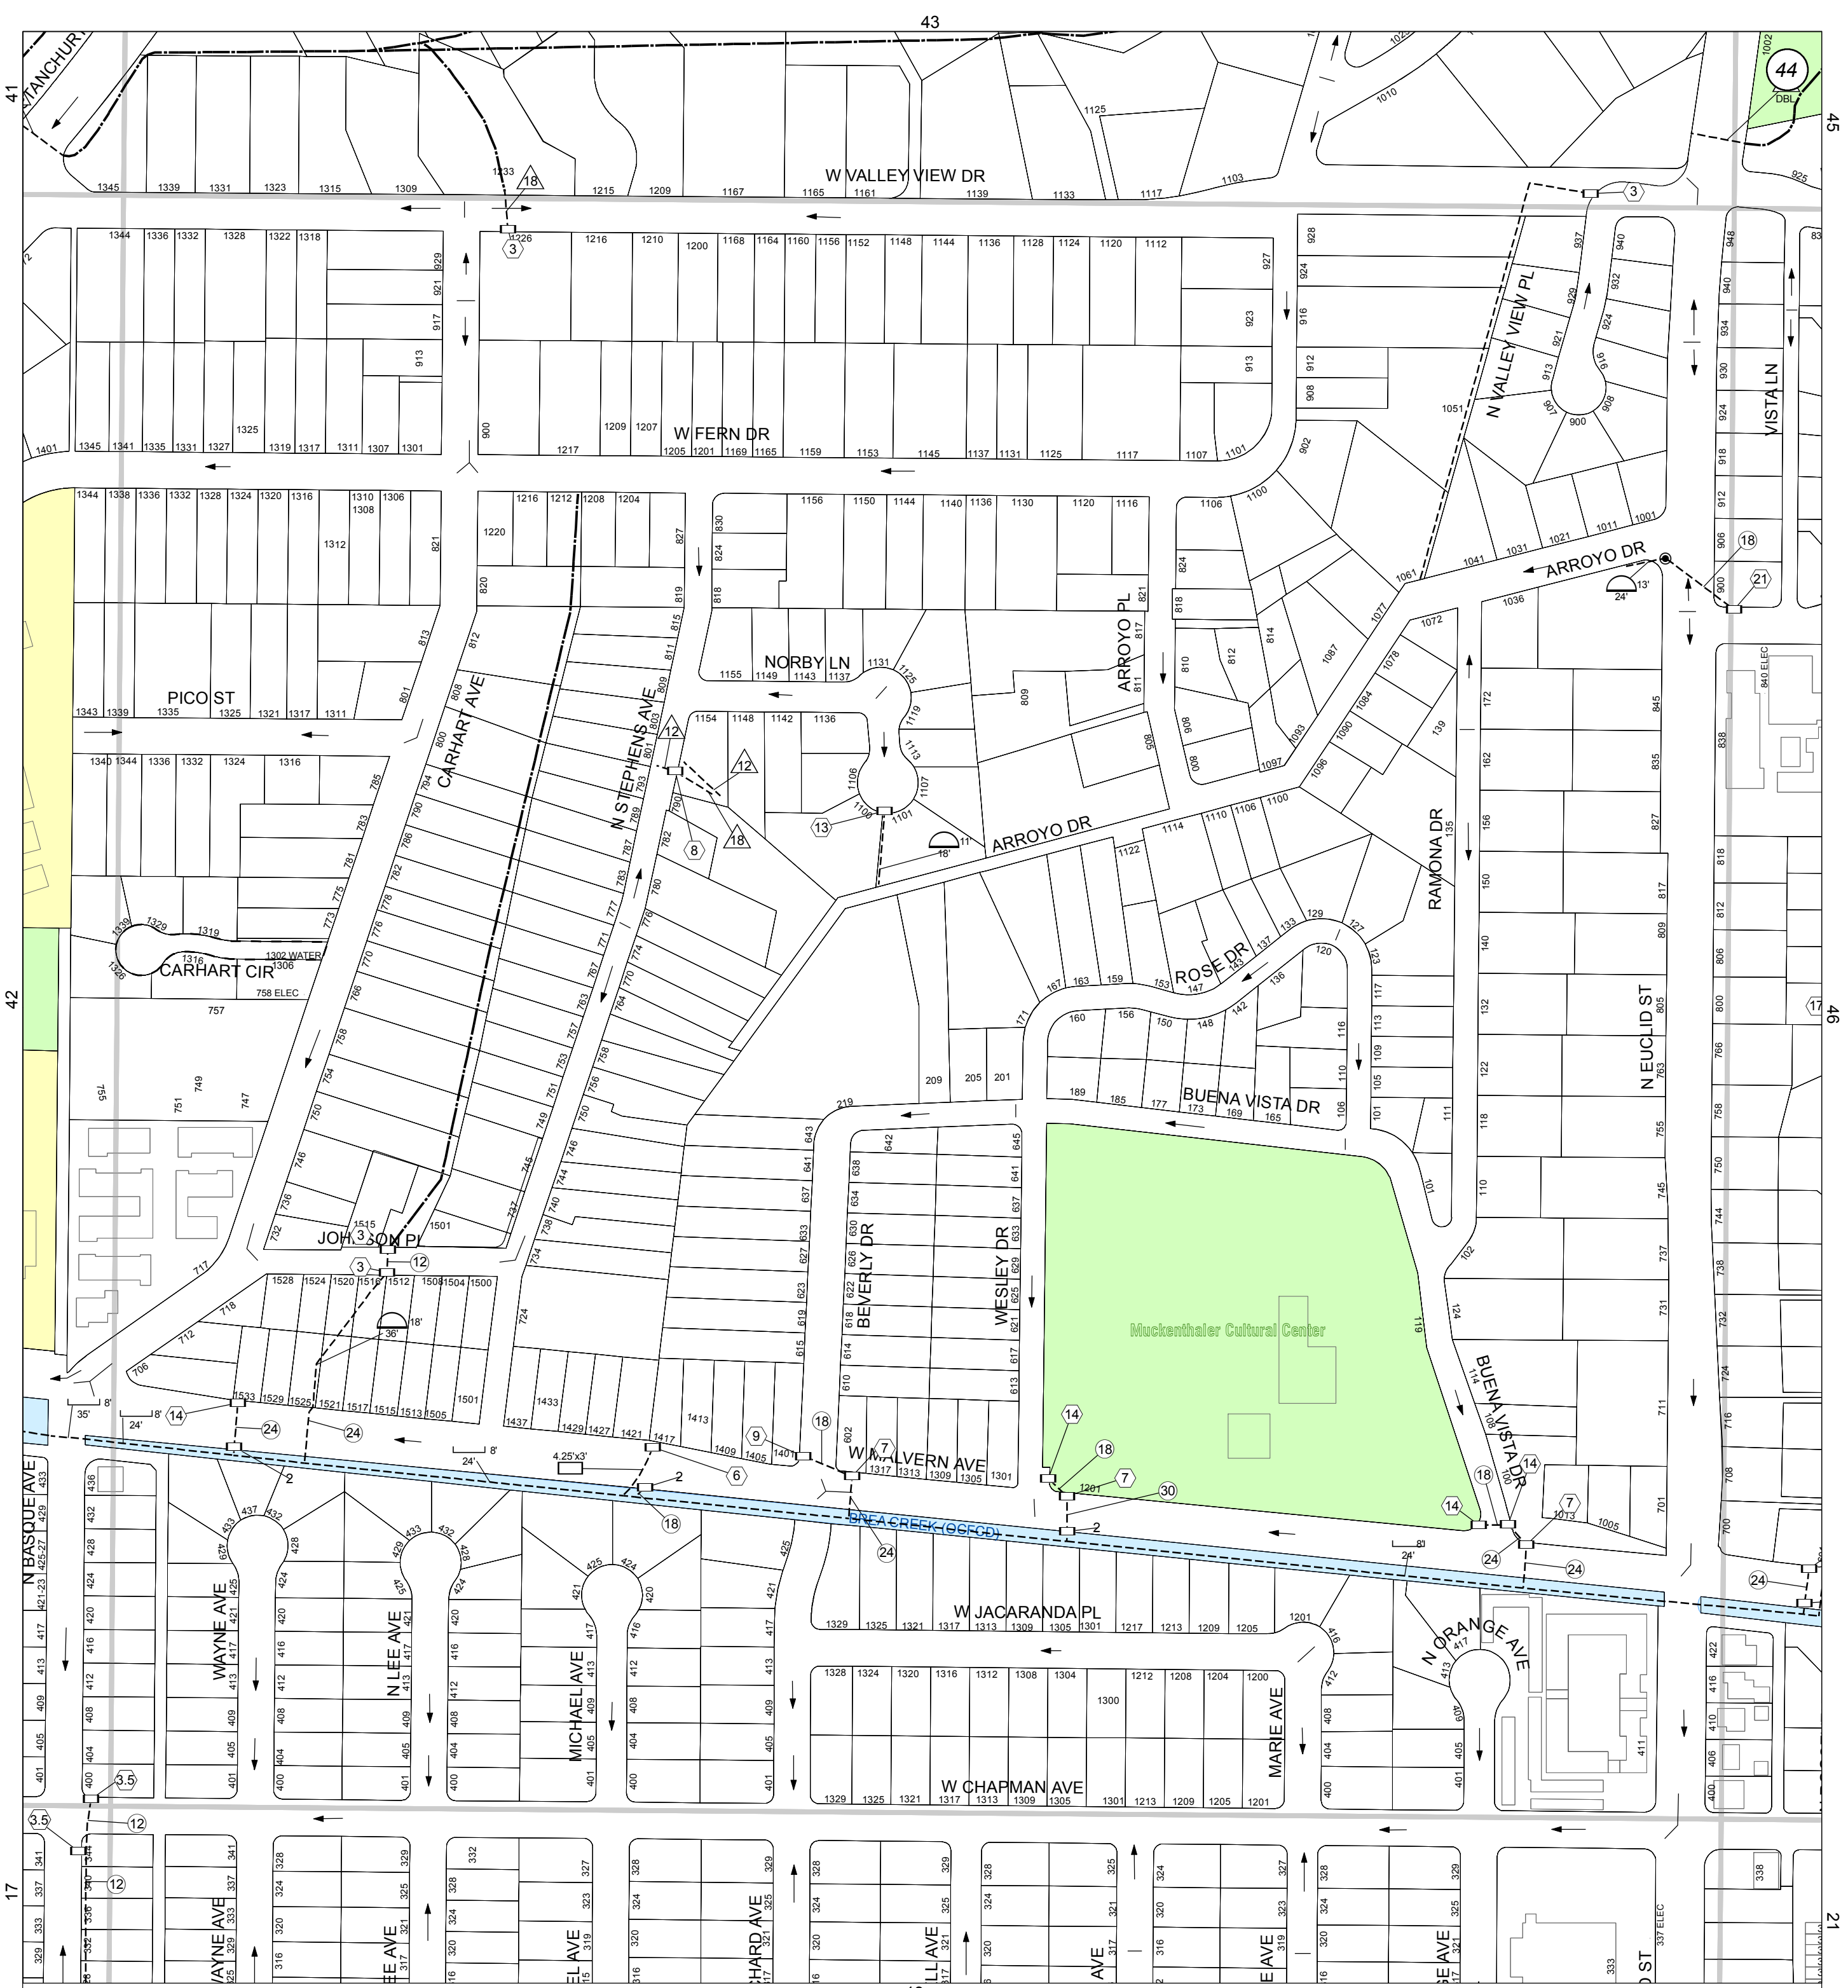

	REINFORCED CONCRETE PIPE (IN.)		CITY OF FULLERTON		SCHOOL
	C - PLAIN CONCRETE		ORANGE COUNTY FLOOD CONTROL DISTRICT (OCFCD)		PARK
	CORRUGATED METAL PIPE (IN.)		PRIVATE		ATLAS GRID
	CORRUGATED METAL PIPE ARCH		NATURAL SWALE		PRIVATE STREET
	BASE X DEPTH (IN.)		OTHER CITY		CITY BOUNDARY
	REINFORCED CONCRETE BOX CULVERT		CATCH BASIN, OPENING WIDTH (FT.)		RAILROAD
	BARRELS, BASE X DEPTH (FT.)		GRATE INLET, NUMBER OF GRATES		POINT OF INTEREST
	TRAPEZOIDAL CHANNEL		FLOW DIRECTION		
	BASE (b), DEPTH (d), (FT.), SLOPE RATIO (z)		MANHOLE		
	VERTICAL WALL CHANNEL				
	BASE X DEPTH (FT.)				
	LINED PIPE				

THIS MAP IS NOT AN OFFICIAL RECORD OF THE CITY BUT IS COMPILED FROM DATA FURNISHED BY PRIVATE CONTRACTORS AND OTHER SOURCES. LOCATIONS AND SIZE OF STORMDRAINS AND OTHER RELATED FACILITIES ARE SHOWN BASED ON THESE SOURCES. THIS INFORMATION IS FURNISHED TO ANY PERSON STRICTLY AS A CONVENIENCE AND THE CITY DOES NOT ASSUME ANY RESPONSIBILITY FOR THE ACCURACY AND COMPLETENESS.

CITY OF FULLERTON STORMWATER SYSTEM

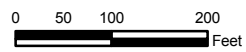

BASE UPDATED COUNTY - 2009	GRID 6 - E
OVERLAY REVISED MAR 2008	PAGE 44